

1 2 3 4 5 6 7 8 9 10 11 12

A

B

C

D

E



F

G

H

FRONT VIEW

SIDE VIEW

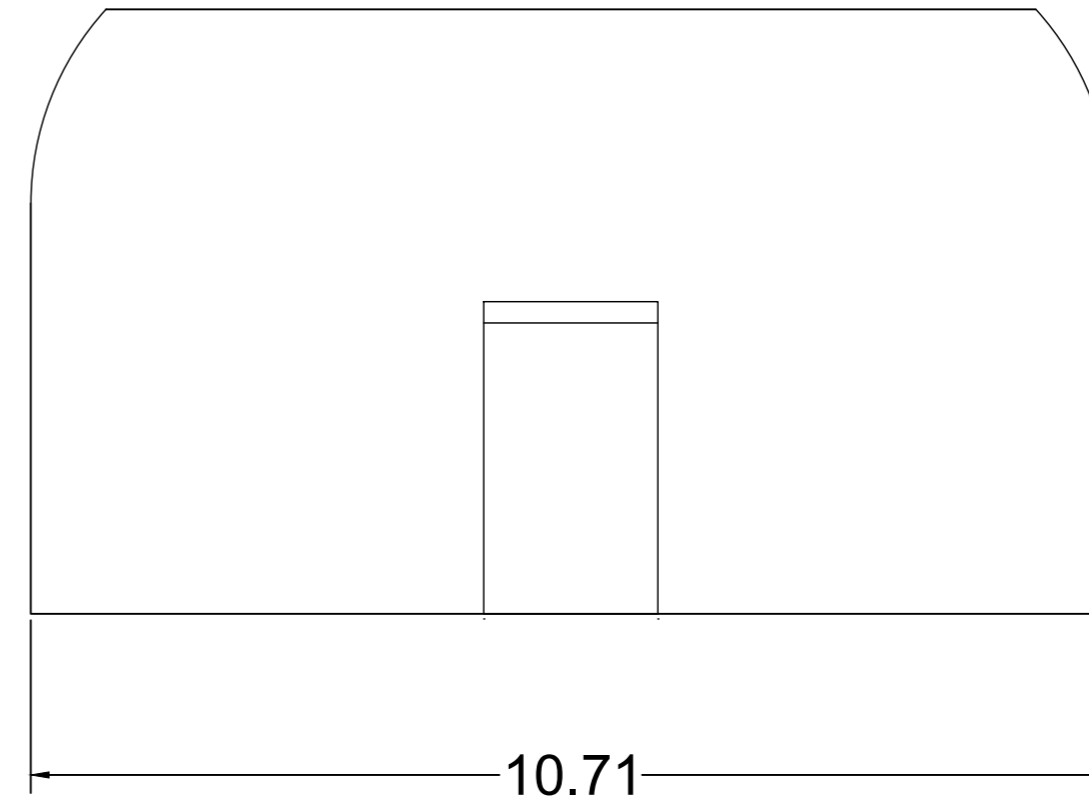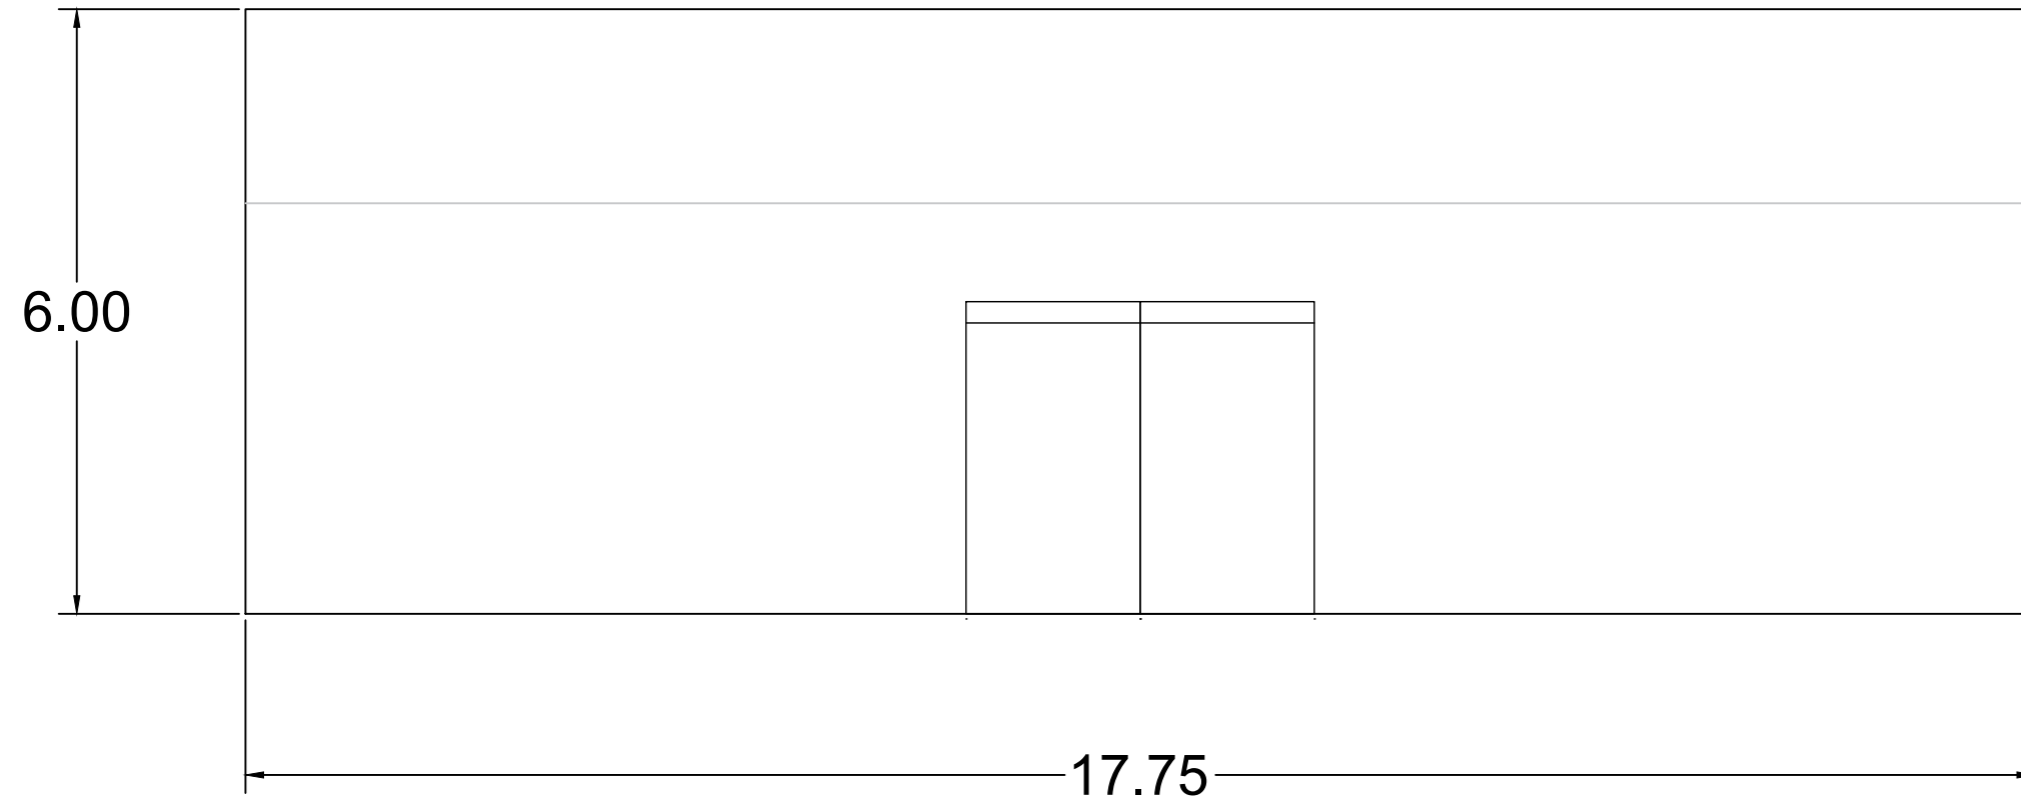

Legend:

Notes:

All measurements in metres unless otherwise stated

Do not scale from drawing



Company: Noriker Power

Project Title: LAND AT CAMSISCAN FARM 350MW

Drawing Title: TYPICAL TOSUBSTATION-EL

Revision	Version	Change Description	Drafted By	Checked By	Date
01	0.1	CREATED	AI	JW	18-11-22

Transmission type: P
Intended Paper size: A2
Scale: 1:75

1 2 3 4 5 6 7 8 9 10 11 12